


① MINERAL AGGREGATE BASE @ 6 INCHES ± THICK (APPROX. 678 LBS./SQ. YD.)  
ITEM NO. 303-01 MINERAL AGGREGATE, TYPE 'A' BASE, GRADING 'D'

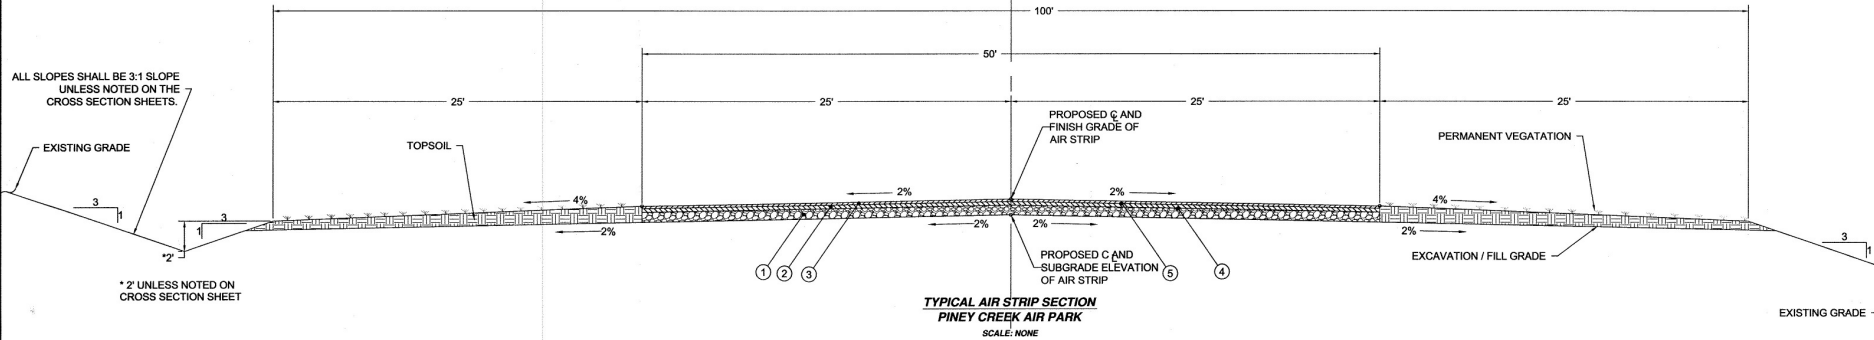


**PROPOSED PAVEMENT SCHEDULE**

① MINERAL AGGREGATE BASE @ 6 INCHES ± THICK (APPROX. 678 LBS./SQ. YD.) ITEM NO. 303-01 MINERAL AGGREGATE, TYPE 'A' BASE, GRADING 'D'	④ PRIME COAT ITEM NO. 402-01 BITUMINOUS MATERIAL FOR PRIME COAT (PC) @ 0.30 - 0.35 GAL./SQ. YD. ITEM NO. 402-02 AGGREGATE FOR COVER MATERIAL (FC) @ 0 - 12 LBS./SQ. YD.
② BITUMINOUS BASE @ 3 INCHES ± THICK (APPROX. 339 LBS./SQ. YD.) ITEM NO. 307-01.06 ASPHALT CONCRETE MIX (PG64-22) BASE MIXES, GRADING 'D'	⑤ TACK COAT ITEM NO. 403-01 BITUMINOUS MATERIAL FOR TACK COAT (TC) @ 0.02 GAL./SQ. YD.
③ ASPHALT CONCRETE SURFACE (HOT MIX) @ 2 INCHES ± THICK (APPROX. 230 LBS./SQ. YD.) ITEM NO. 411-01.11 ASPHALT CONCRETE MIX (PG64-22) GRADING 'D', ROADWAY	



NO.	DATE	DESCRIPTION	BY	CHK

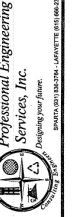

GREENWELL DEVELOPMENT  
PINEY CREEK AIR PARK  
GRUNDY COUNTY, TENNESSEE

**TYPICAL CROSS SECTIONS**

SCALE	1" = 4'
DATE	3/19/01
DESIGNED BY	R.G.R.
CHECKED BY	K.E.H.
DATE	8/7/2007
PROJECT	K.E.H.
SHEET	6
OF	22